


1 1st Floor
 SCALE: 1/8" = 1'-0"
 0 4' 8' 16'

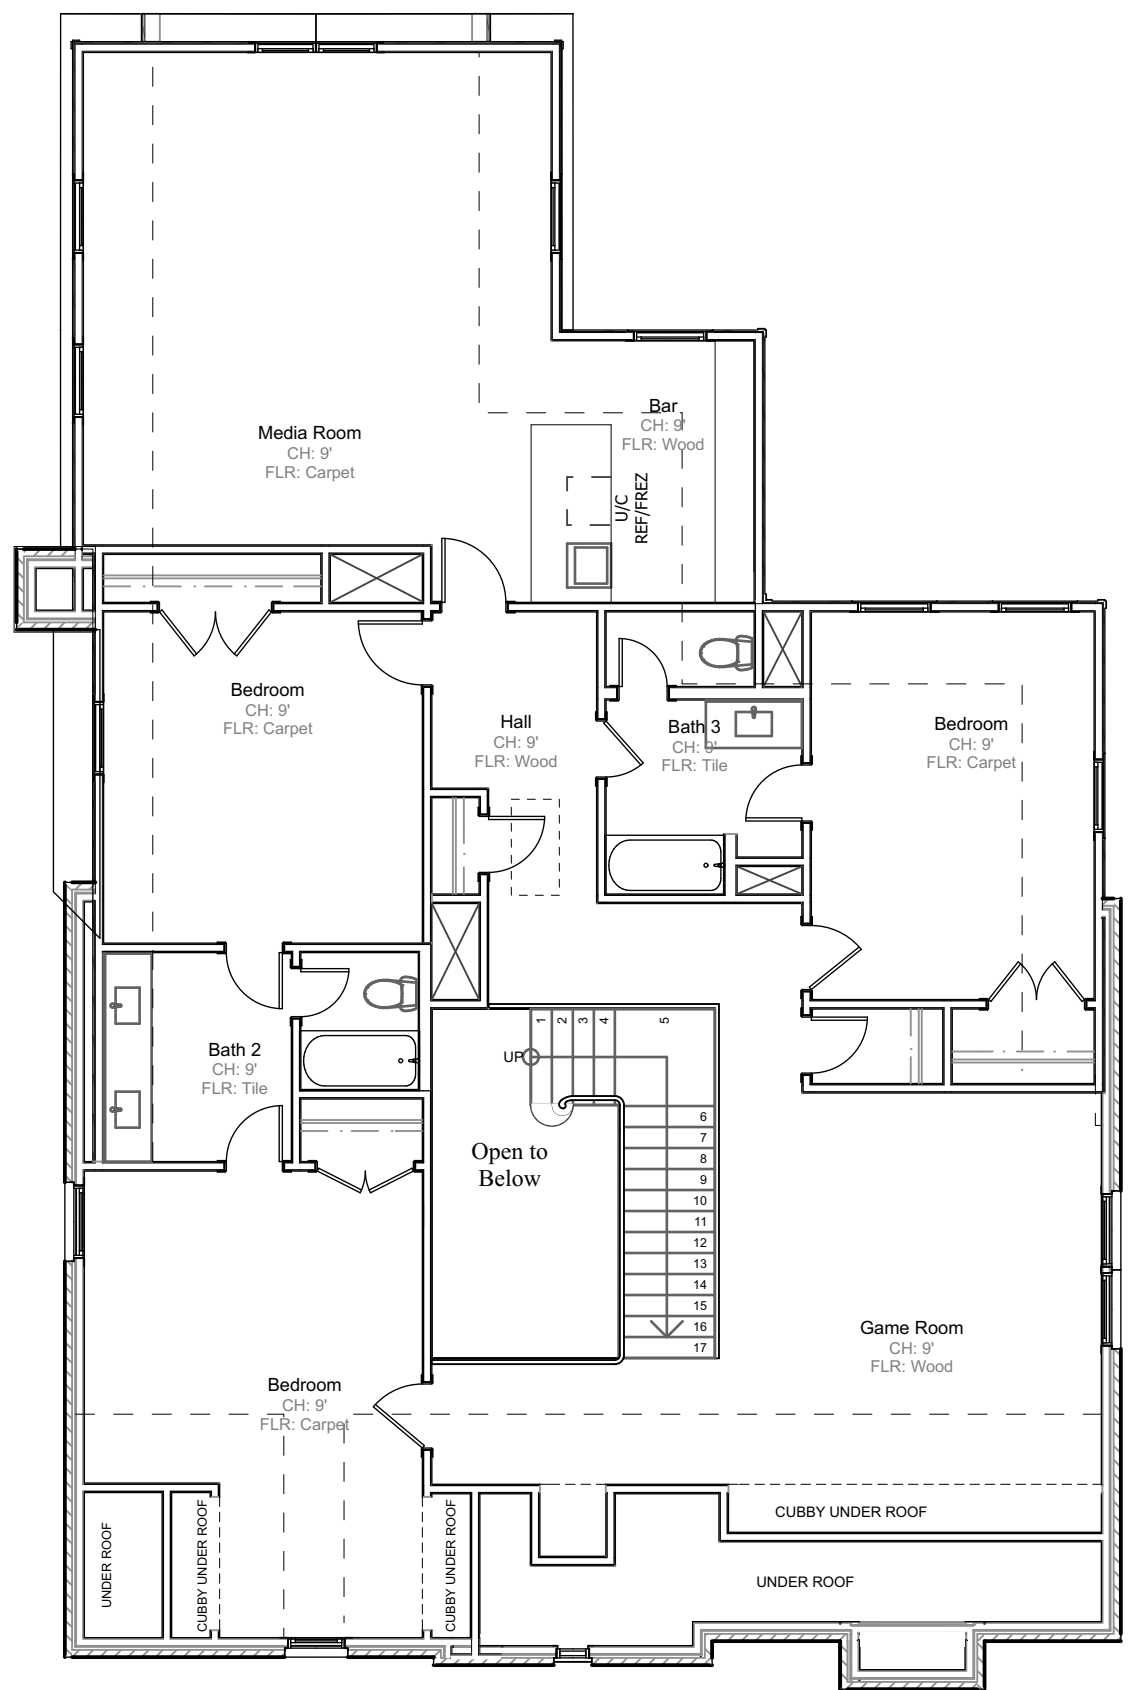

2 2nd Floor
 SCALE: 1/8" = 1'-0"
 0 4' 8' 16'